

# Bahnhof Pritzwalk


Maßstab der Längen  
Maßstab der Breiten




35,410 / 41,810 / 0,00



Anschl. Zahnradwerk  
LS.

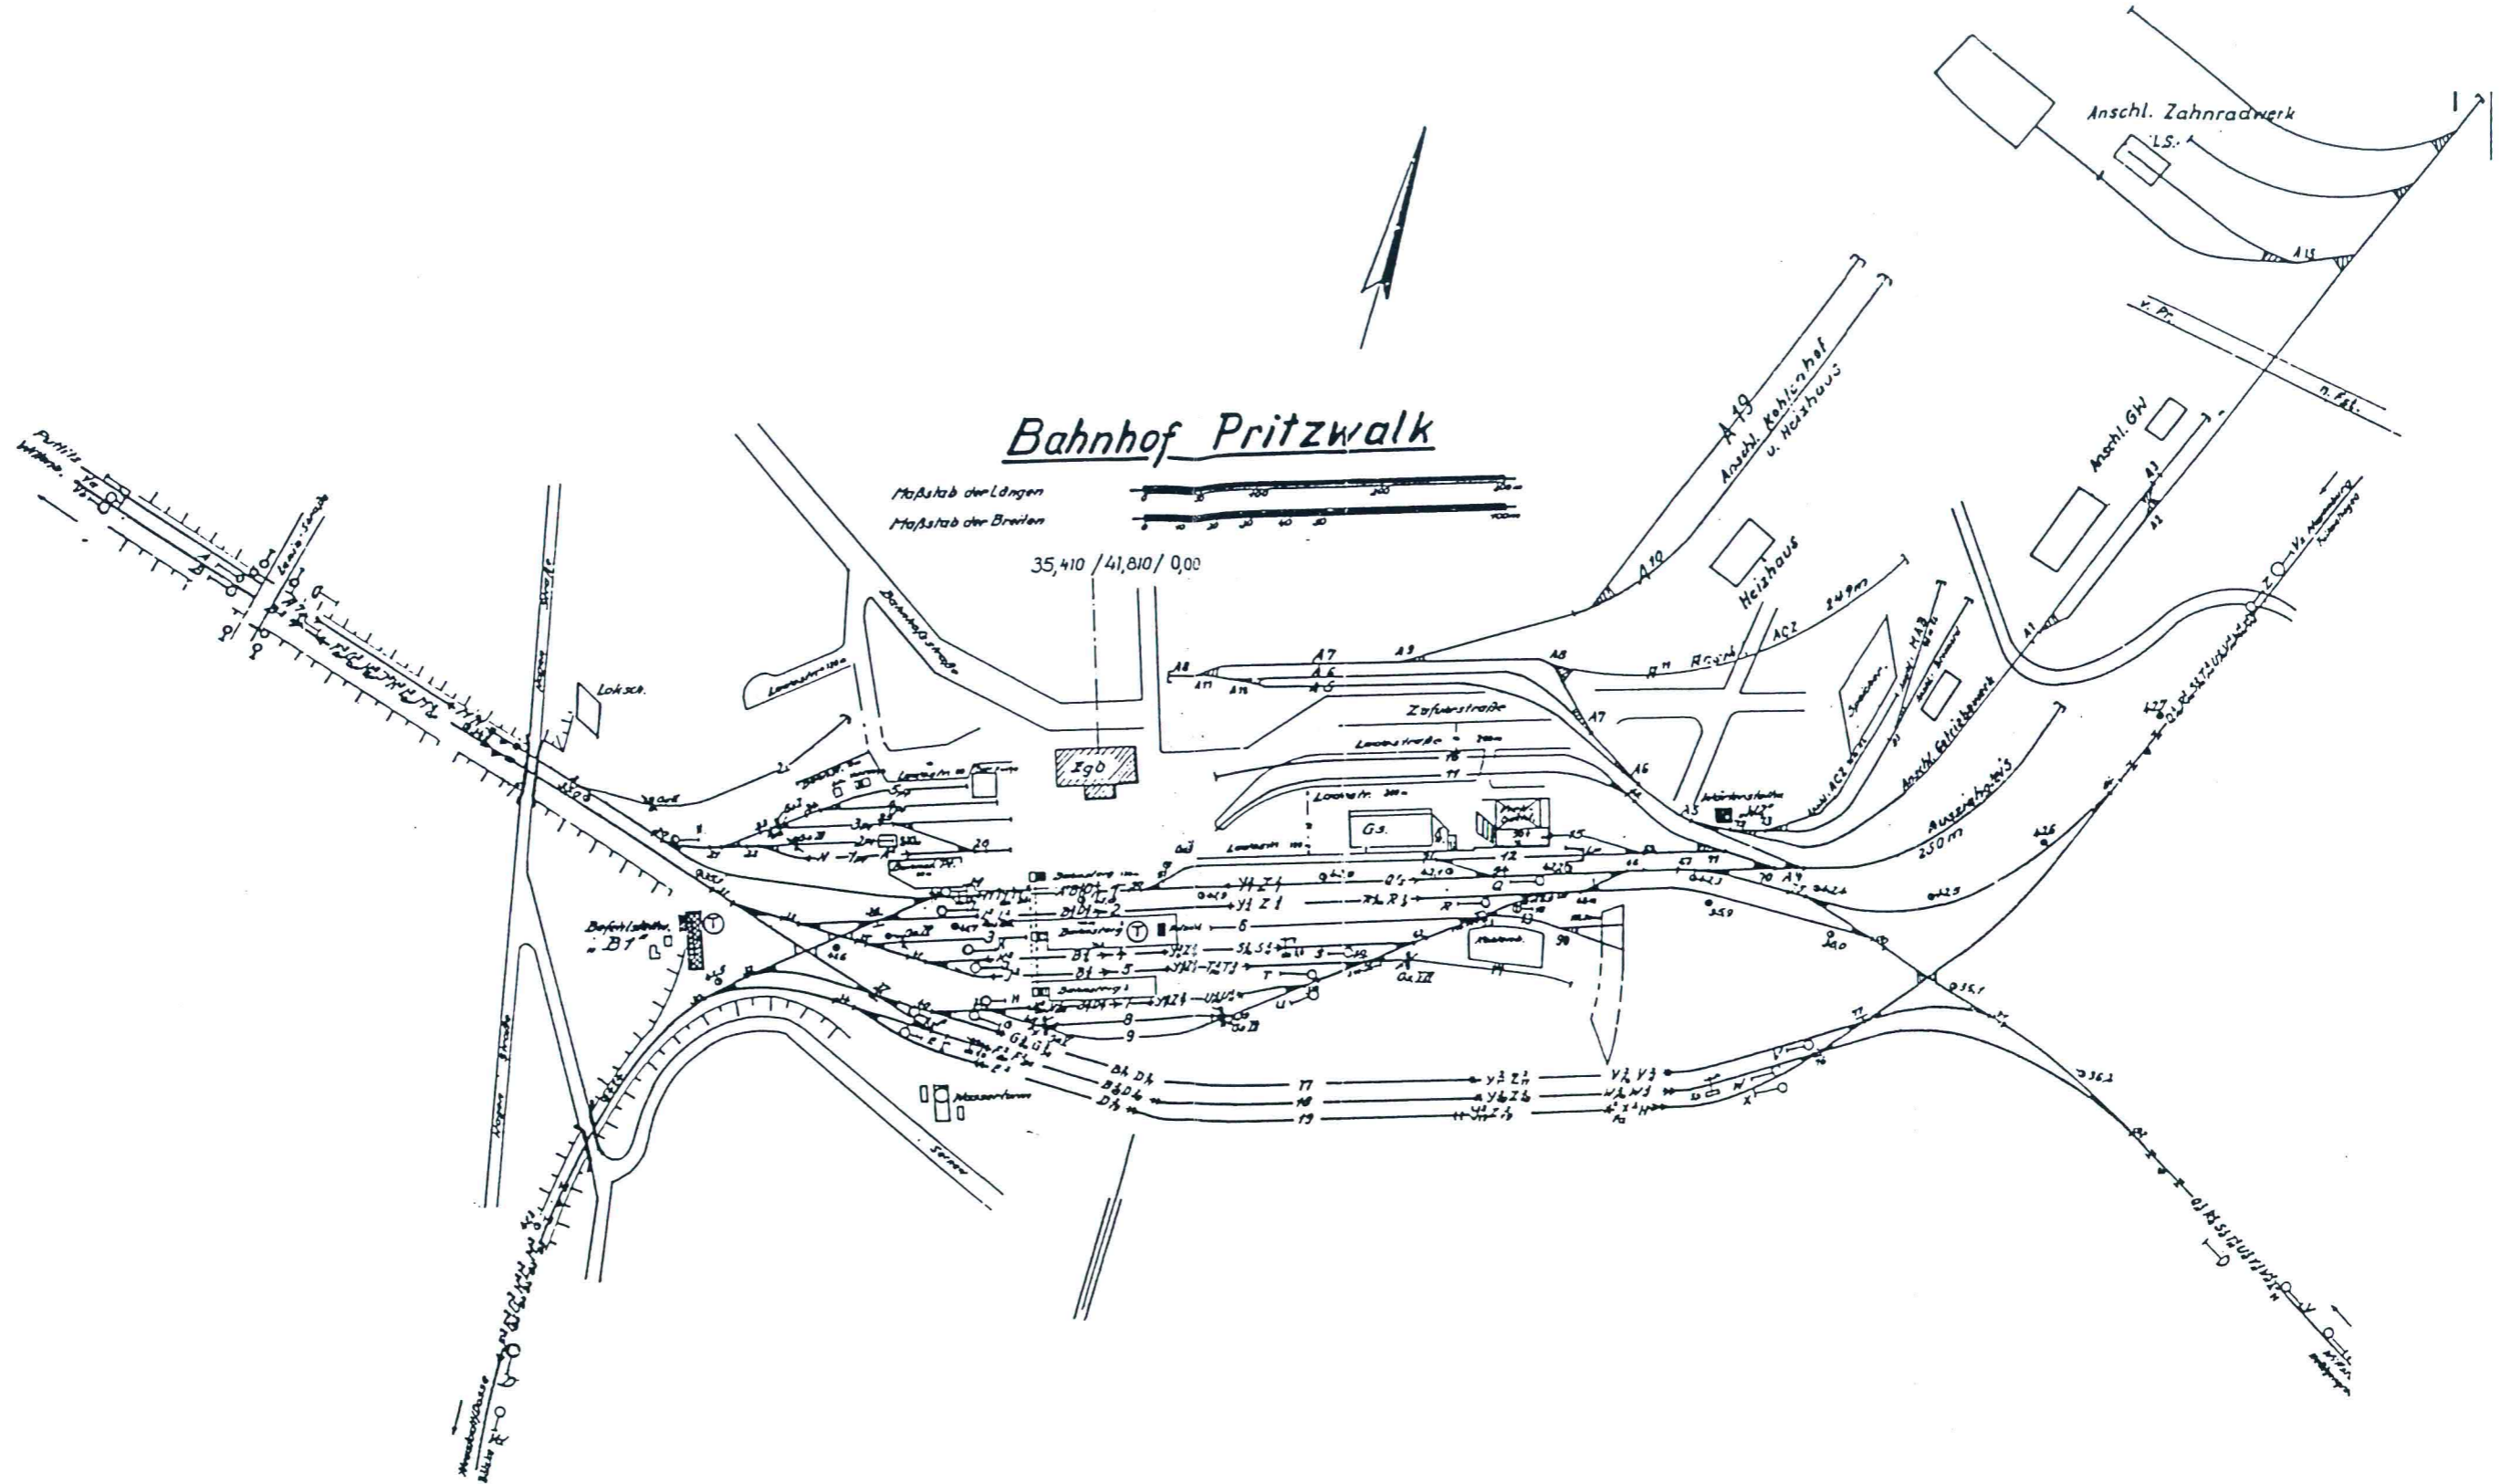

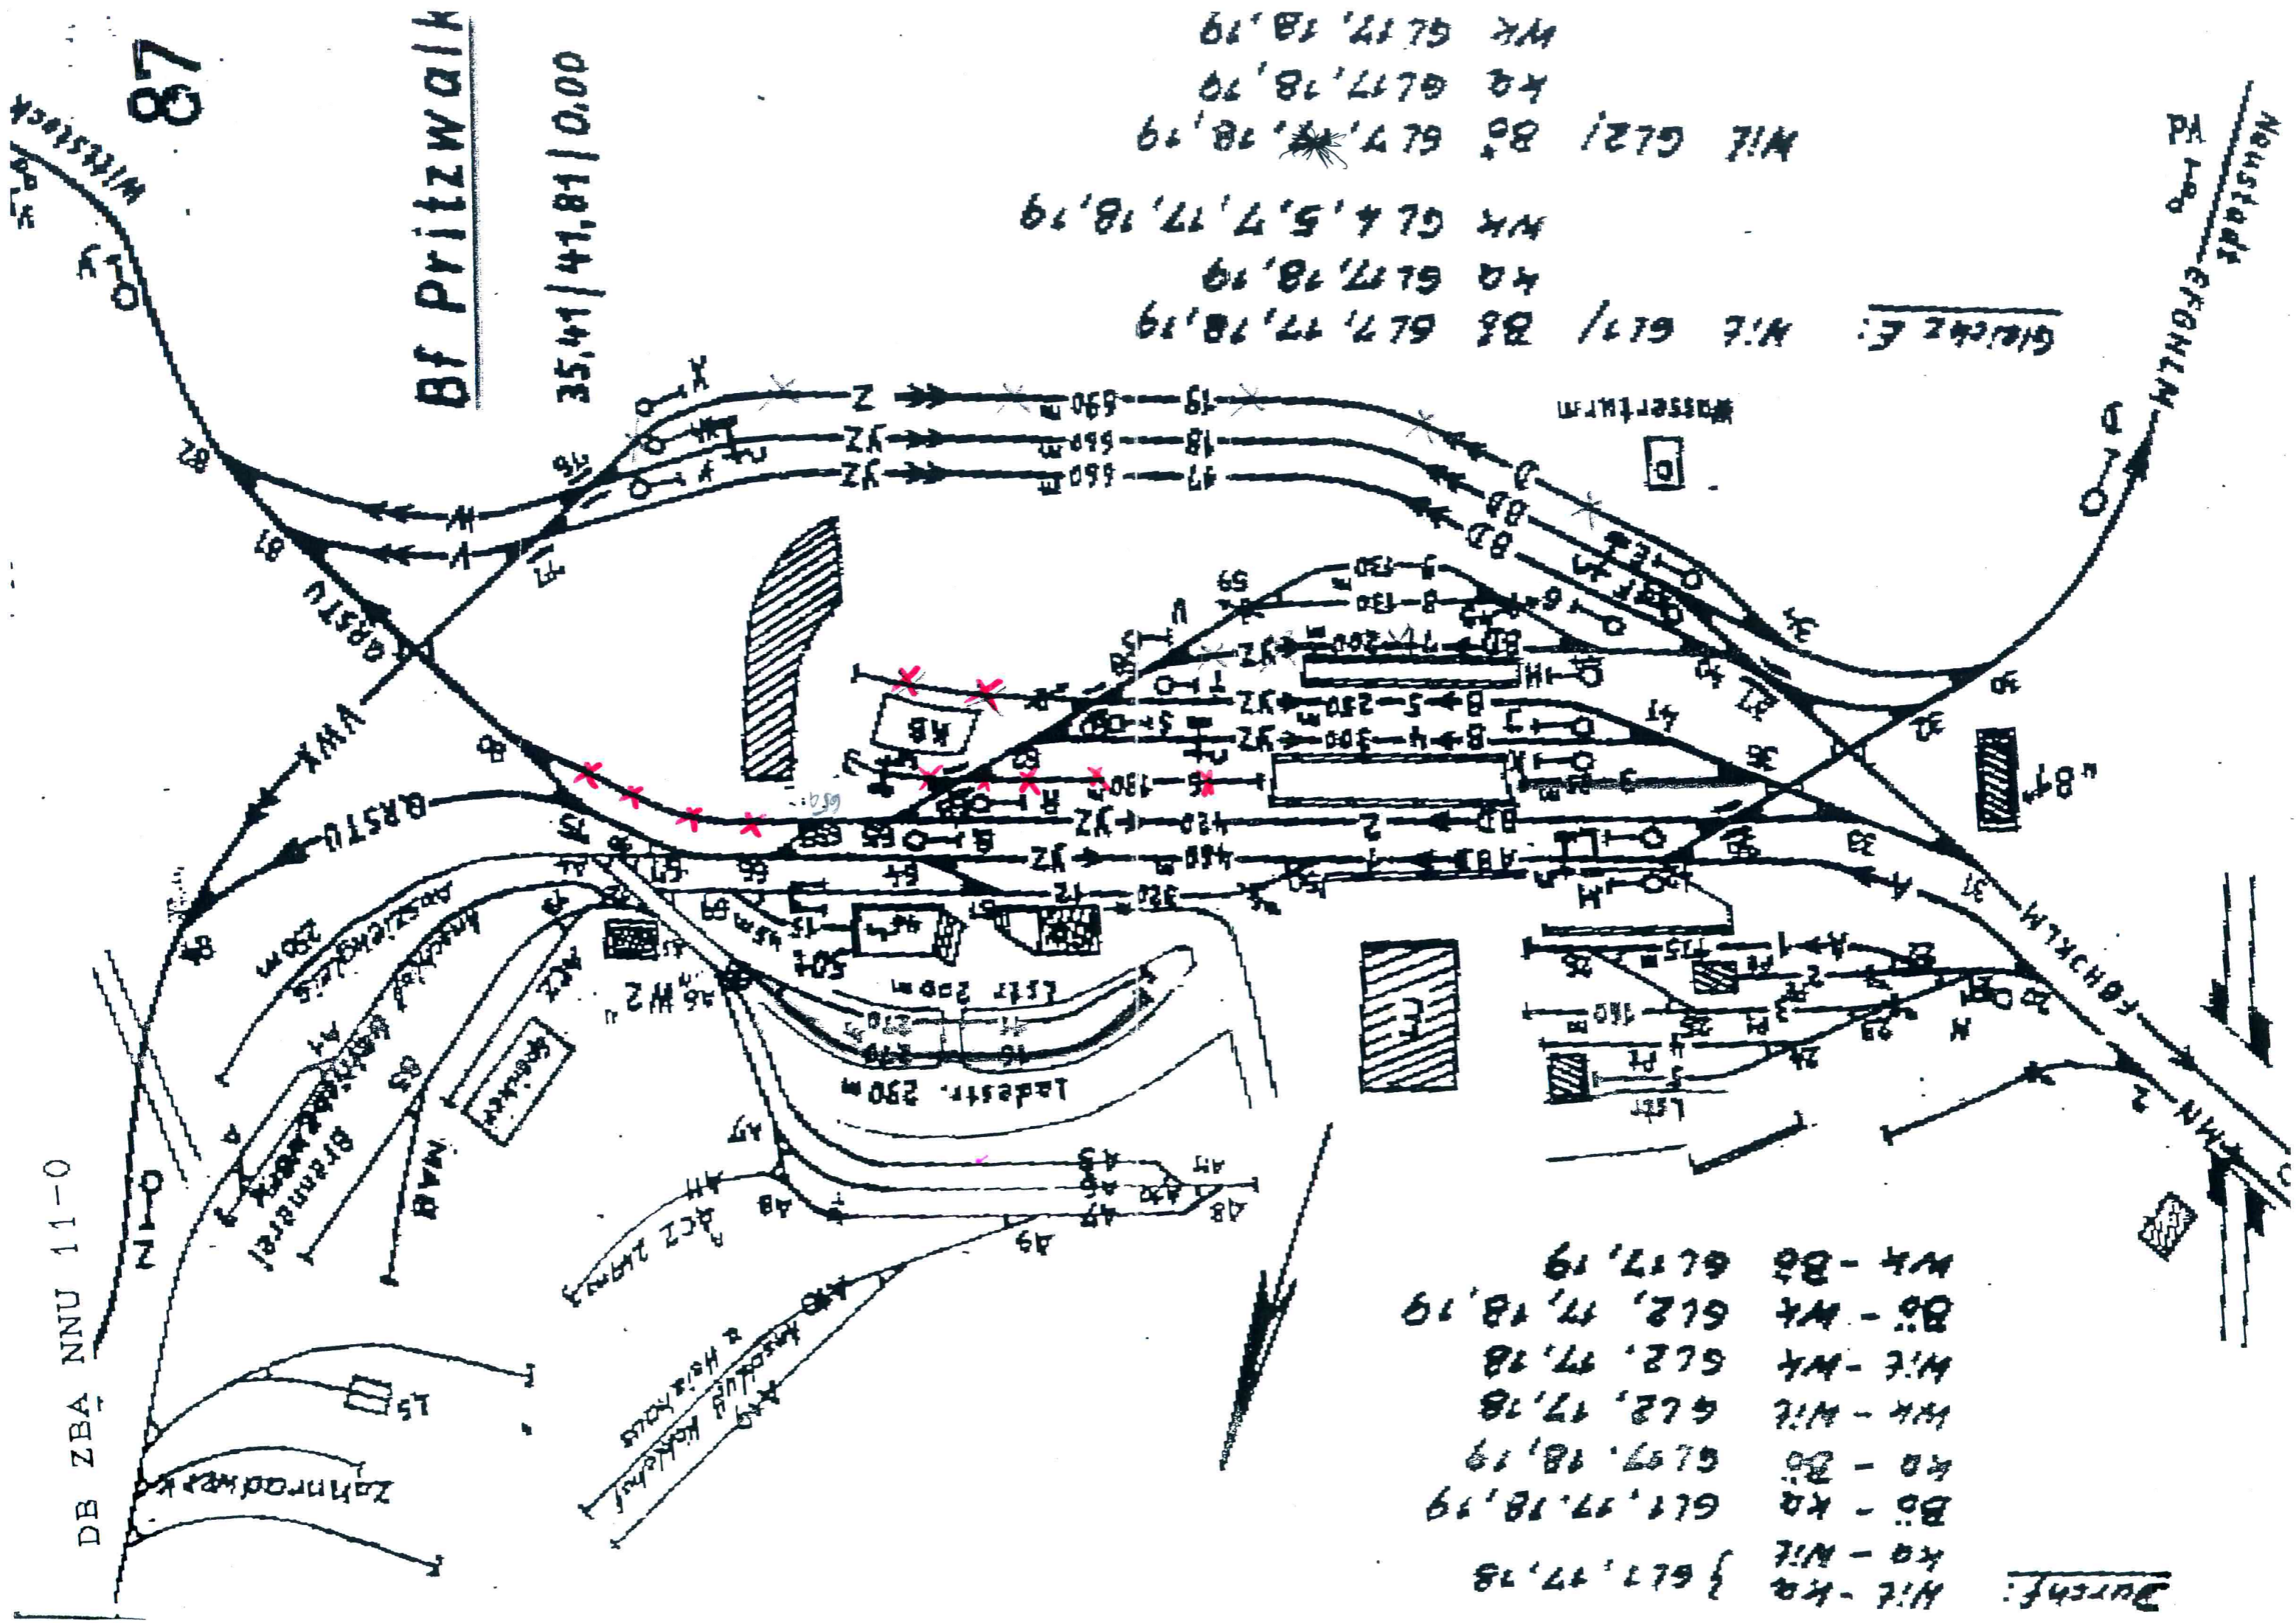

Durchf.:  
